


TOILET MALE/FEMALE

6.0 X 3.0

13 62 11
ausco.com.au

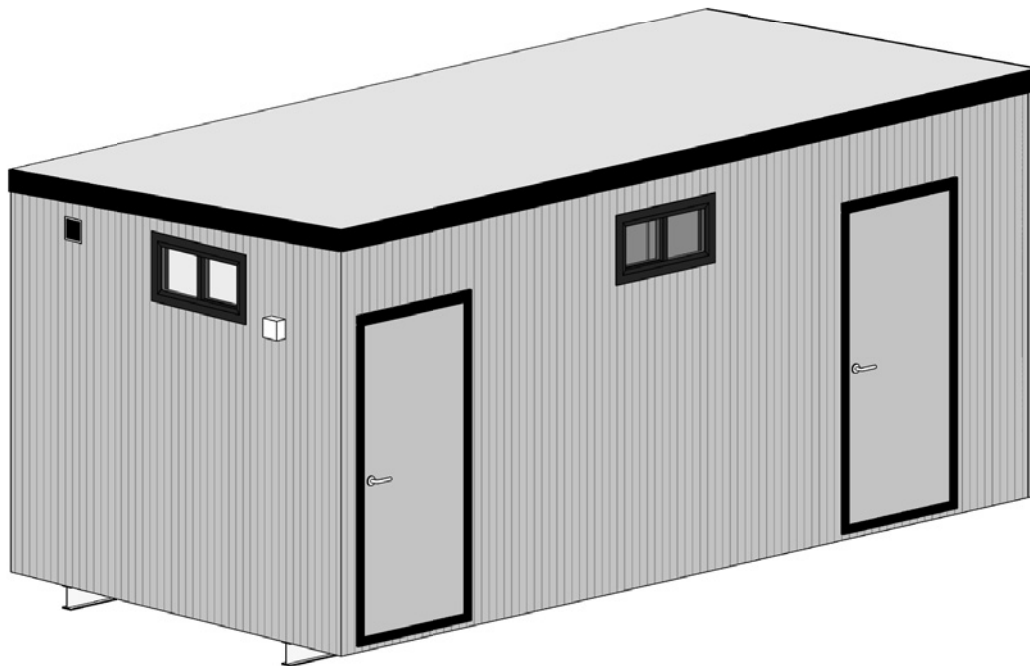

TMF6030-B



STANDARD INCLUSIONS:

- > 2 external plain metal doors 2043 x 886
- > 5 windows 350 x 755 with flyscreens and obscured glazing
- > 2 diffused LED batten lights, 38W
- > 1 diffused LED dome light, 15W
- > 2 double socket GPO's, 10 Amps
- > 1 single socket GPO, 10 Amps
- > 1 load centre & power entry box
- > 1 50L 3.6kw Hot Water System
- > 4 full height (1550 x 900) sanitary partitions
- > 5 vitreous china toilet suites
- > 5 chrome toilet roll holders
- > 1 urinal, 2400mm long
- > 5 stainless steel basins w/ flick mixer (H&C) and 250mm acrylic

Splashback:

- > 5 mirrors 450 x 600
- > 1 extraction fan

STANDARD FINISHES:

Exterior:


- > Trimdeck® roof cladding (Surfmist)
- > CCS Mesa cladding to exterior walls (Merino)
- > R1.5 glasswool batts (ceiling)

Interior:

- > Pre-finished polyester plywood linings to ceilings (Mirage Pearl)
- > Pre-finished polyester plywood linings to walls (White Smoke)
- > Non slip vinyl floor coverings (Sand Grey)
- > 100mm non slip vinyl skirtings
- > D Mould cornice throughout

TOILET MALE/FEMALE

6.0 X 3.0

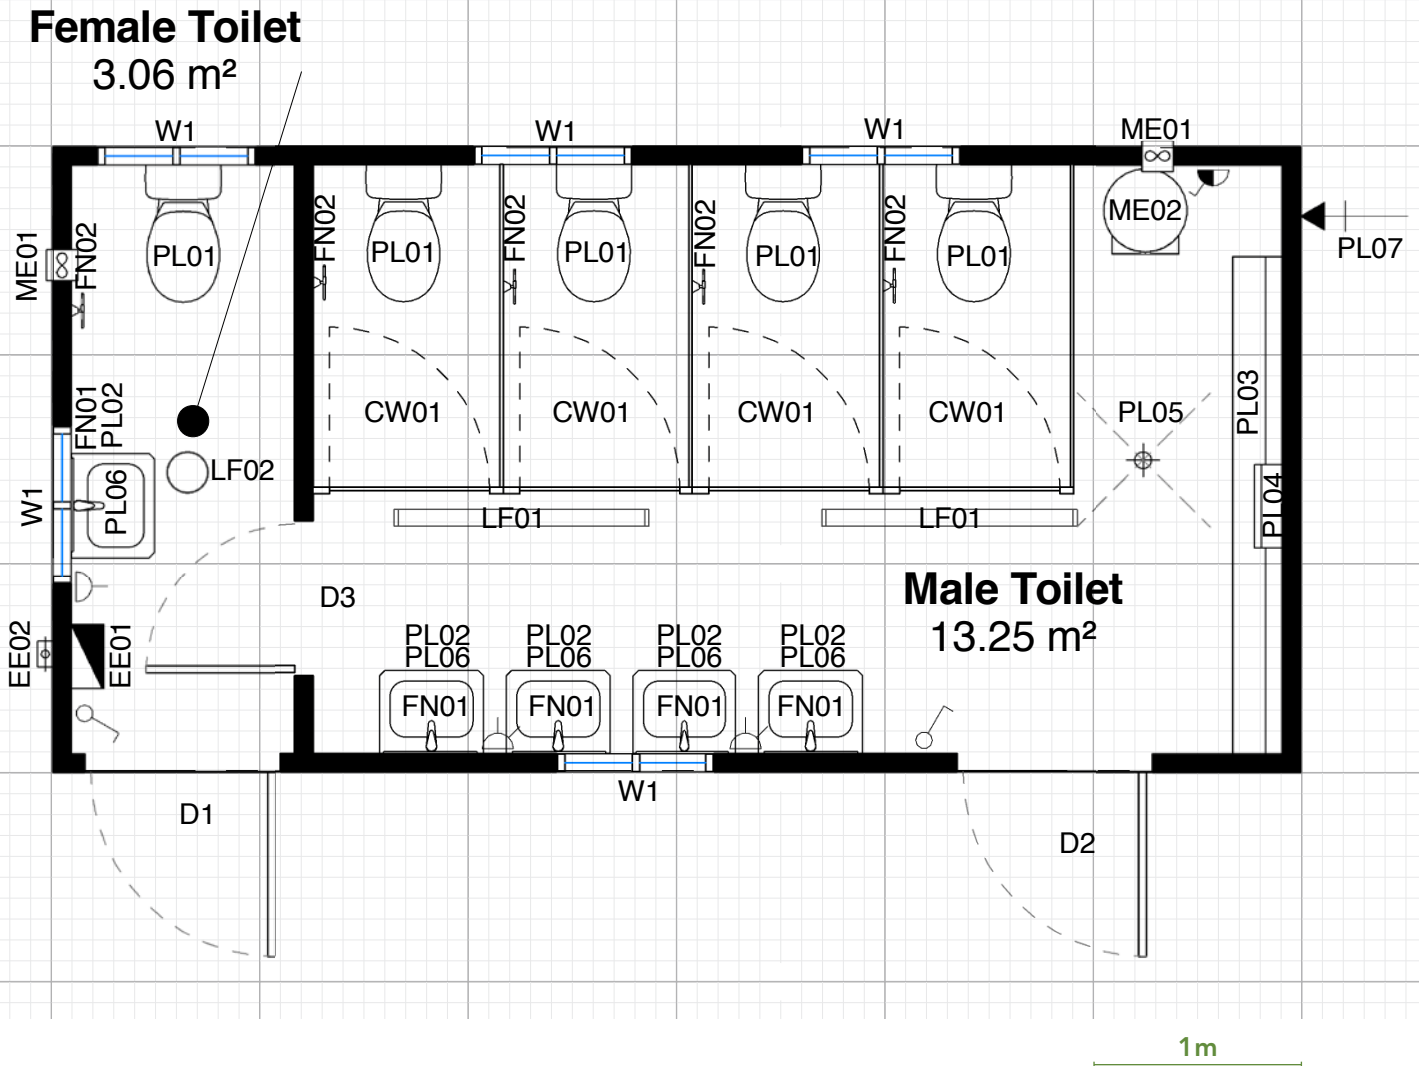

OTHER DESIGN OPTIONS

At Ausco, we understand that you may want to tailor your building to the unique needs of your business. For information about structural, complexing and design options available (including finishes, fixtures, fittings and cladding options) for this building, please contact your local Ausco representative.

13 62 11
ausco.com.au

